


WELL CONSTRUCTION LOG (UNCONSOLIDATED)

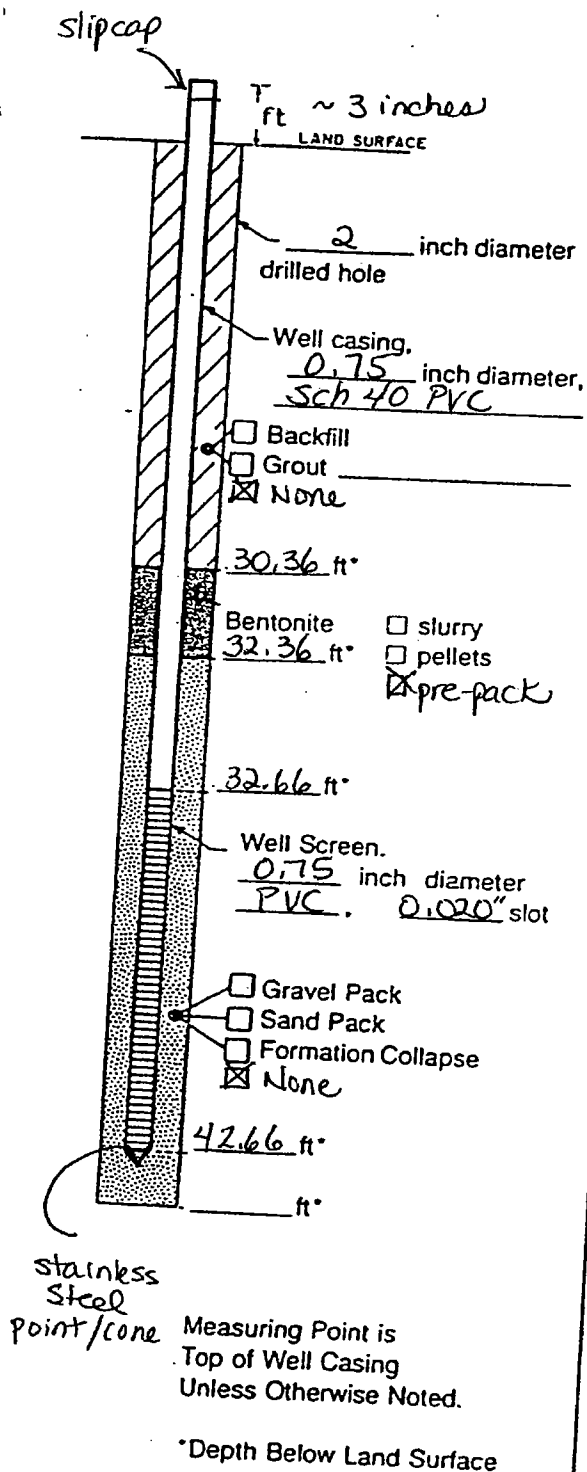

Project Site 35 IRZ, VAFB Well 35-MW-15
 Town/City Lompoc
 County Santa Barbara State CA
 Permit No. _____
 Land-Surface Elevation and Datum 410 feet ☐ Surveyed ☒ Estimated
 Installation Date(s) 9/16/00
 Drilling Method SCAPS direct push
 Drilling Contractor Army Corps of Engineers
 Drilling Fluid none
 Development Technique(s) and Date(s) _____
 Fluid Loss During Drilling none gallons
 Water Removed During Development _____ gallons
 Static Depth to Water _____ feet below M.P.
 Pumping Depth to Water _____ feet below M.P.
 Pumping Duration _____ hours
 Yield _____ gpm Date _____
 Specific Capacity _____ gpm/ft
 Well Purpose observation/monitoring
 Remarks no dummy rods pushed
 Prepared by Jennifer Wiley